



EAST BRIDGEWATER HIGH SCHOOL

11 PLYMOUTH STREET
EAST BRIDGEWATER, MA 02333

Copyright © 2011 - Ai3 Architects, LLC

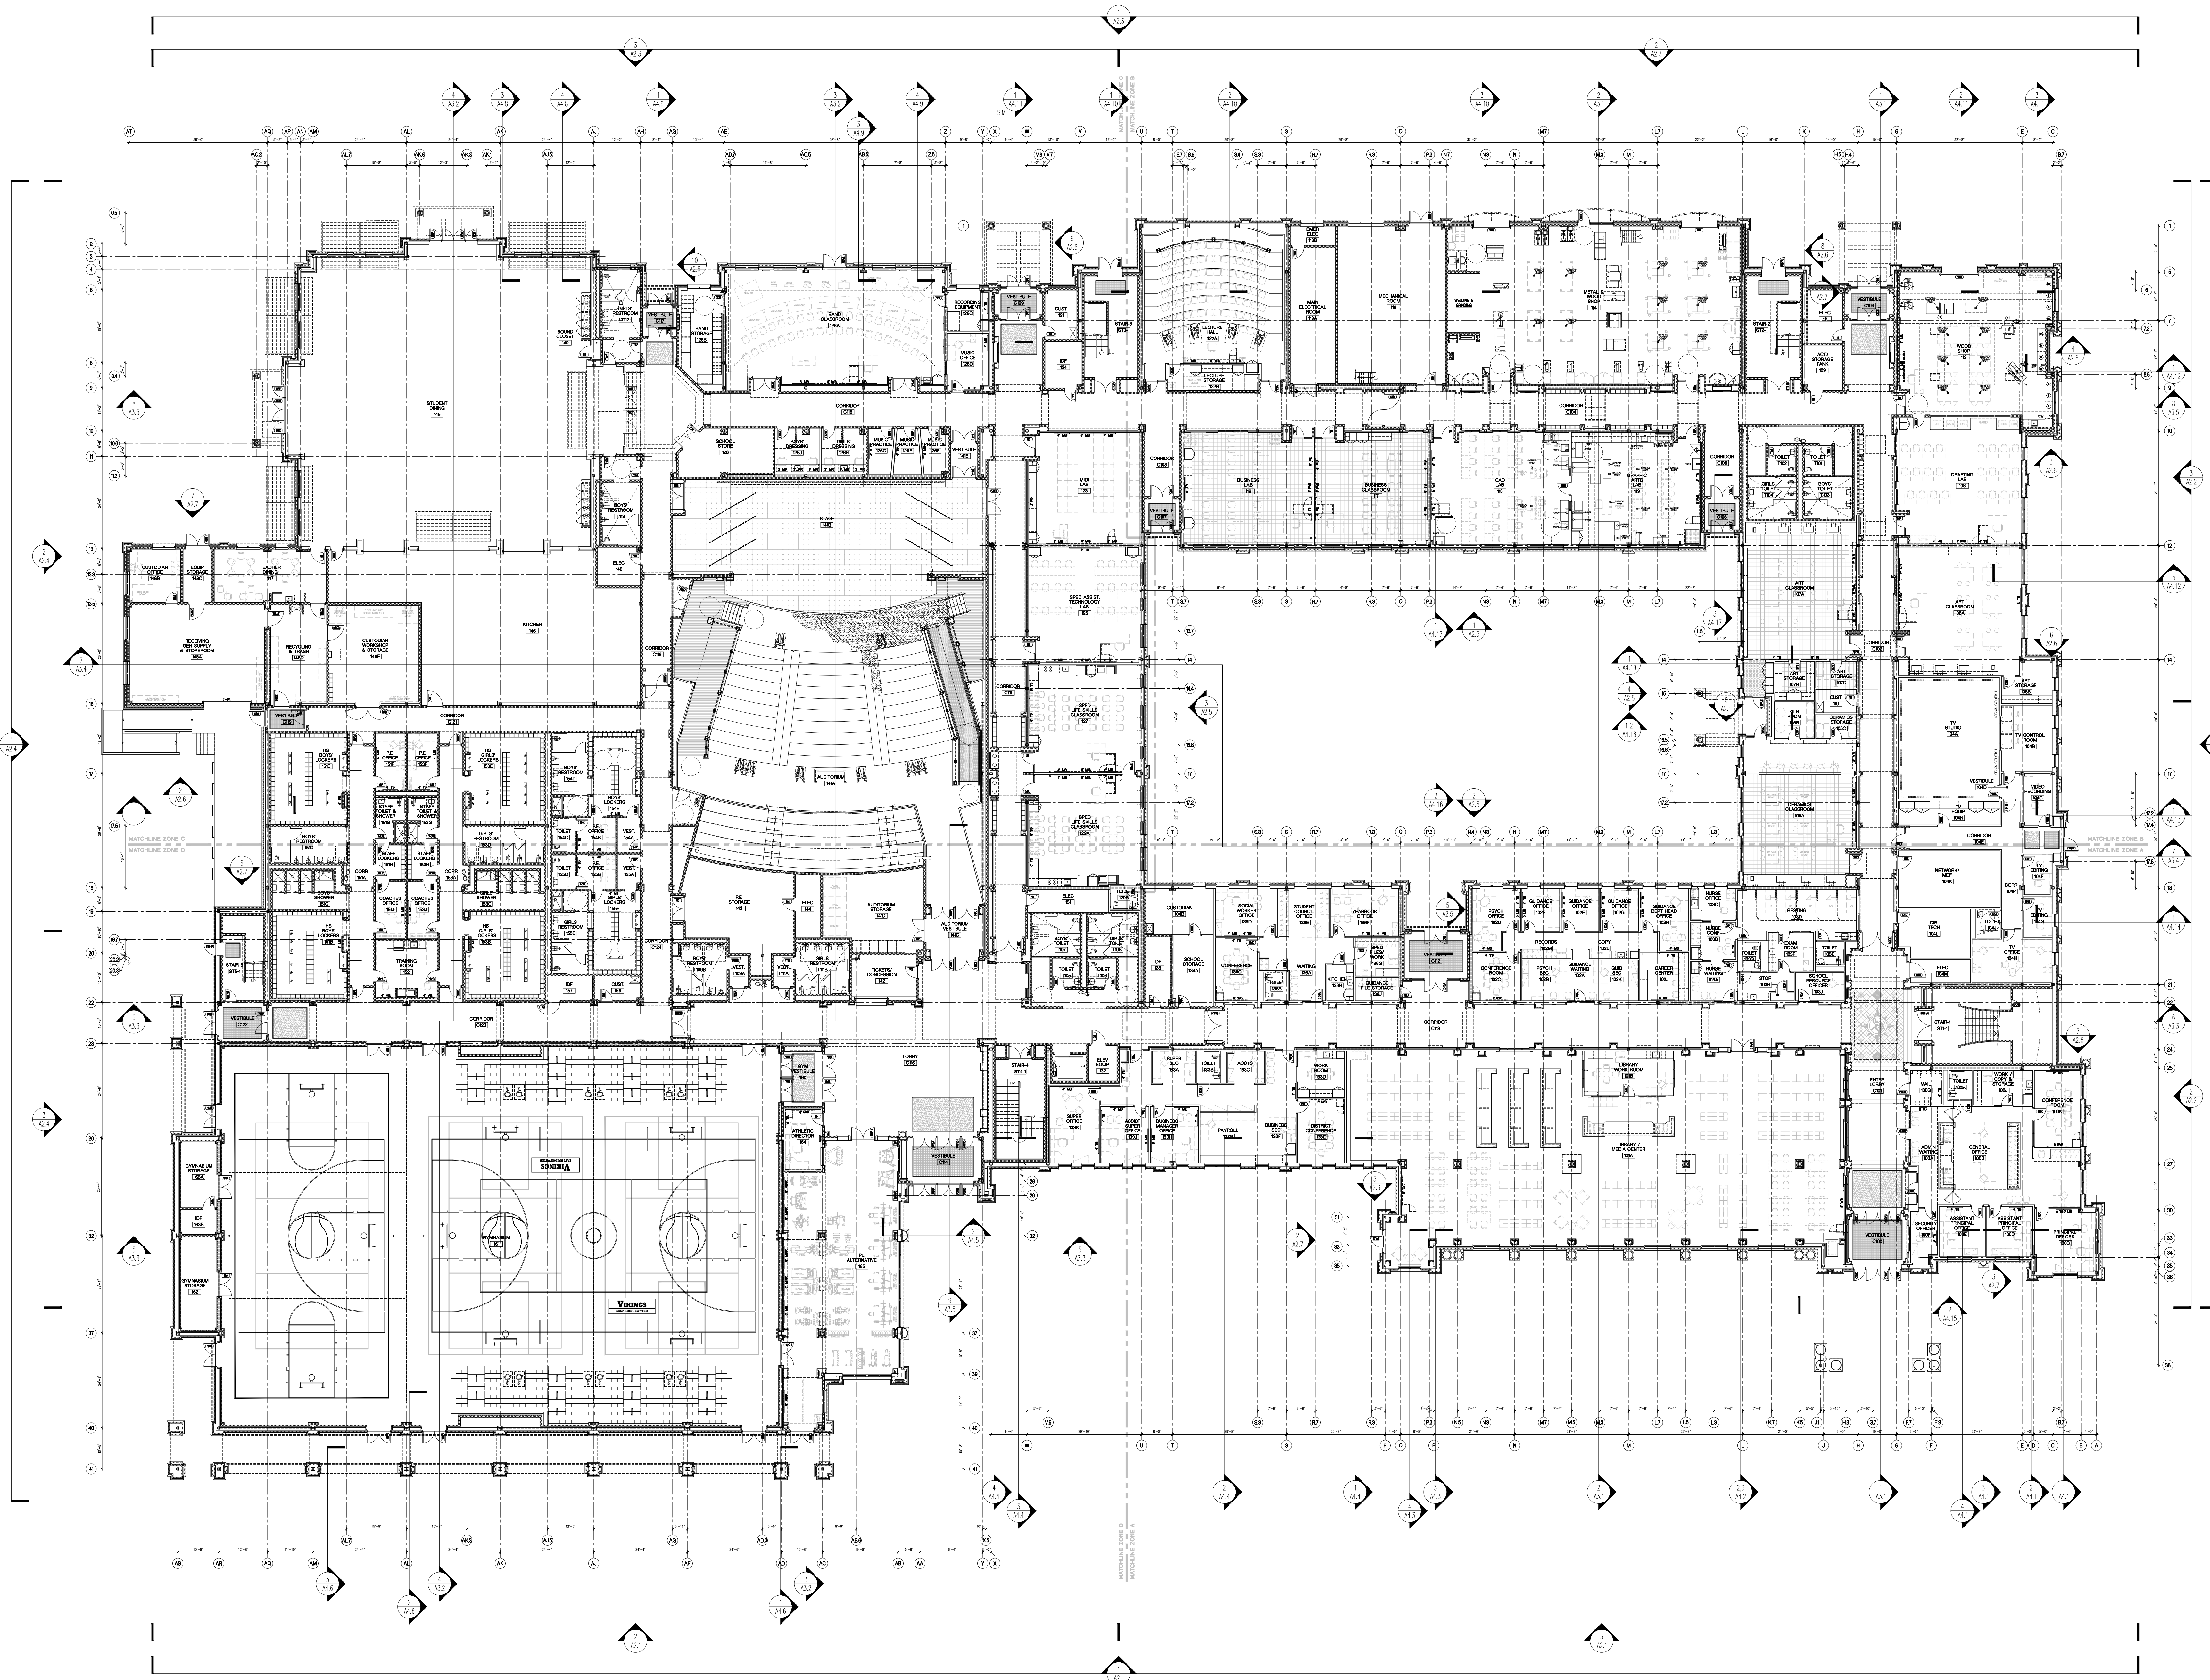

North Arrow

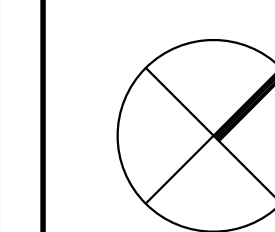

Keyplan

1 OVERALL FIRST FLOOR PLAN
1/16" = 1'-0"

Drawing Name:

OVERALL FIRST FLOOR PLAN

Drawn by:

CL

Reviewed by:

CLO / BPH

Scale:

As Noted

Drawing Number:

Job No:

1003.00

Date:

April 15, 2011

A11