
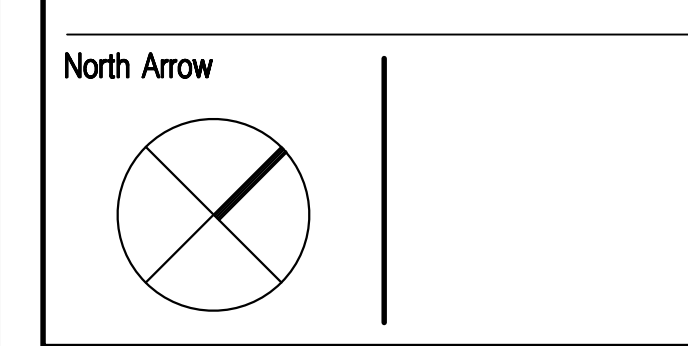


EAST BRIDGEWATER HIGH SCHOOL

11 PLYMOUTH STREET
EAST BRIDGEWATER, MA 02333

Copyright © 2011 - Ai3 Architects, LLC

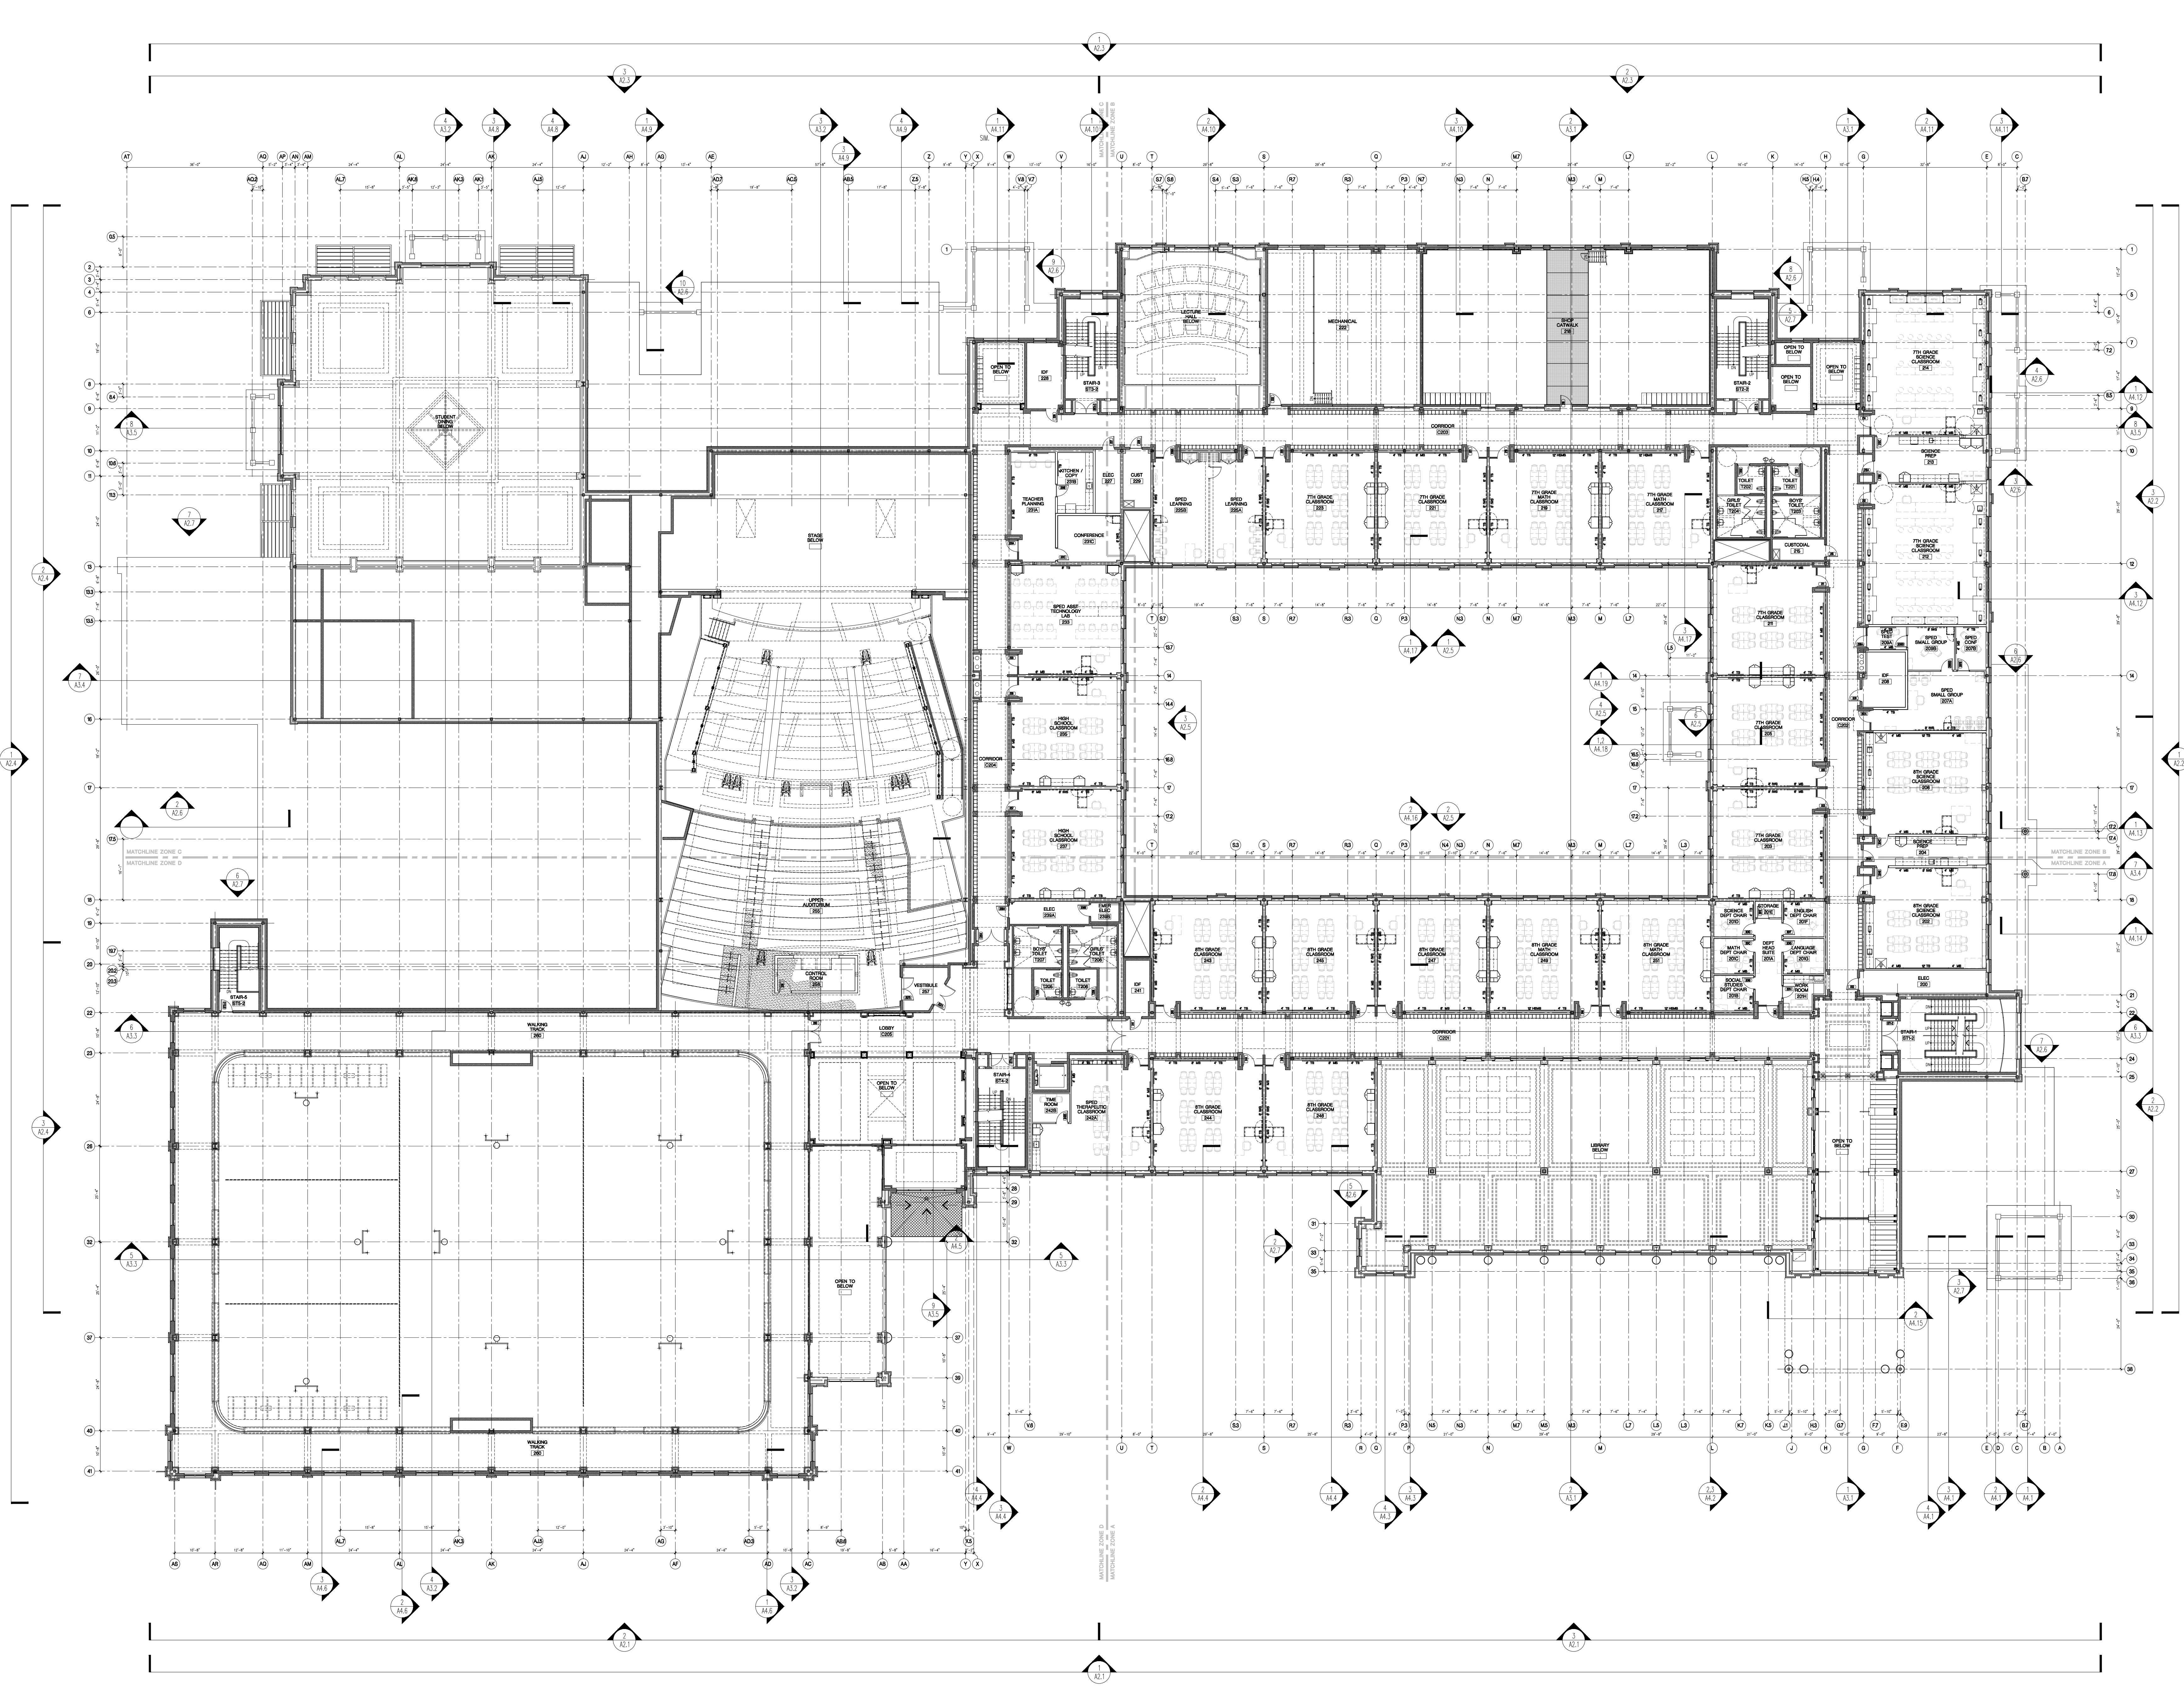

Keyplan

1 OVERALL SECOND FLOOR PLAN
1/16" = 1'-0"

Drawing Name:
OVERALL SECOND FLOOR PLAN

Drawn by: CL

Reviewed by: CLO / BPH

Scale: As Noted | Drawing Number:
Job No: 1003.00
Date: April 15, 2011

A1.2