
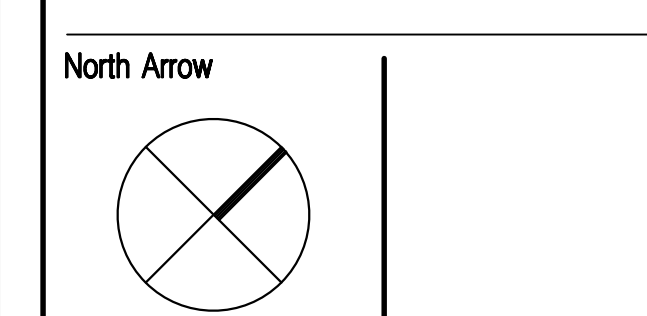


**EAST BRIDGEWATER HIGH SCHOOL**

11 PLYMOUTH STREET  
EAST BRIDGEWATER, MA 02333

Copyright © 2011 - Ai3 Architects, LLC

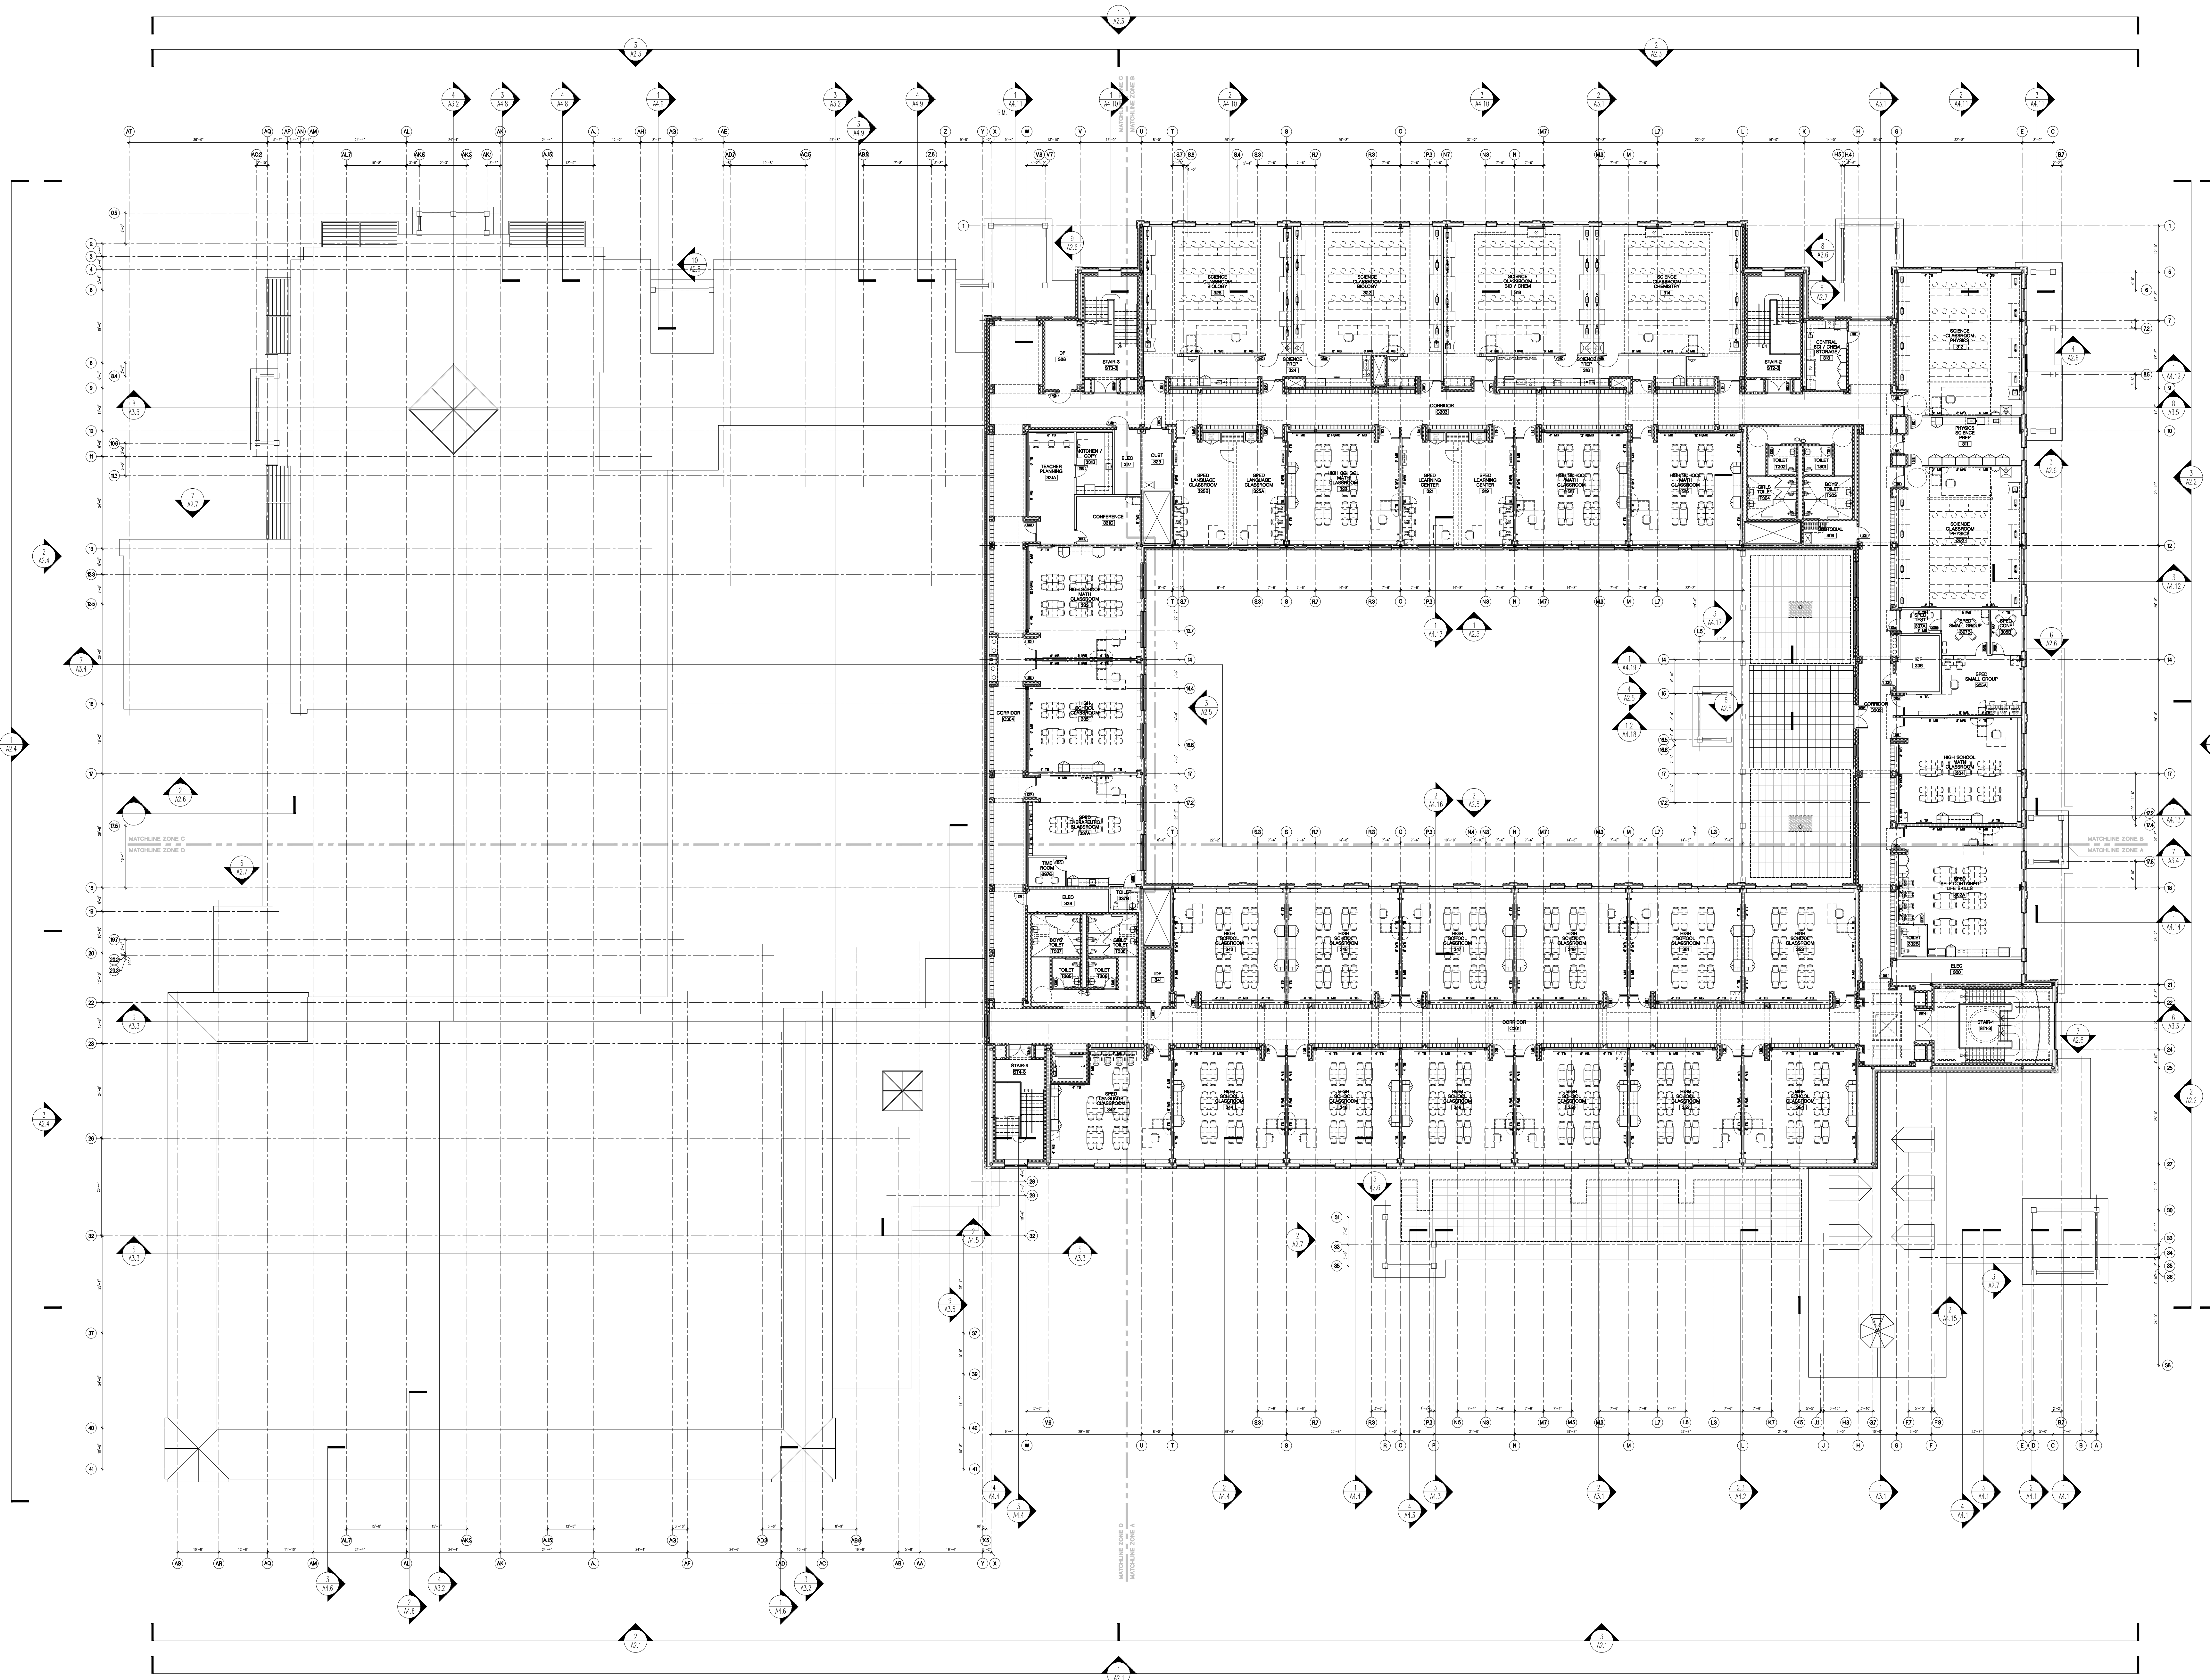

Keyplan

1 OVERALL THIRD FLOOR PLAN  
1/16" = 1'-0"

Drawing Name:  
**OVERALL THIRD FLOOR PLAN**

Drawn by: CL  
Reviewed by: CLO / BPH

Scale: As Noted | Drawing Number:  
Job No: 1003.00  
Date: April 15, 2011

**A13**